

0700-1-11

W11-2  
30"X30"  
W16-9P  
24"X12"



0700-1-50

RIGHT LANE  
MUST  
TURN RIGHT



0700-2-15

D-2  
(Sh. S-7)

SW 4th St  
Quietwaters Park  
/ 66th St  
NEXT SIGNAL

0700-1-50

QUIET WATERS  
COUNTY PARK  
SKATE PARK

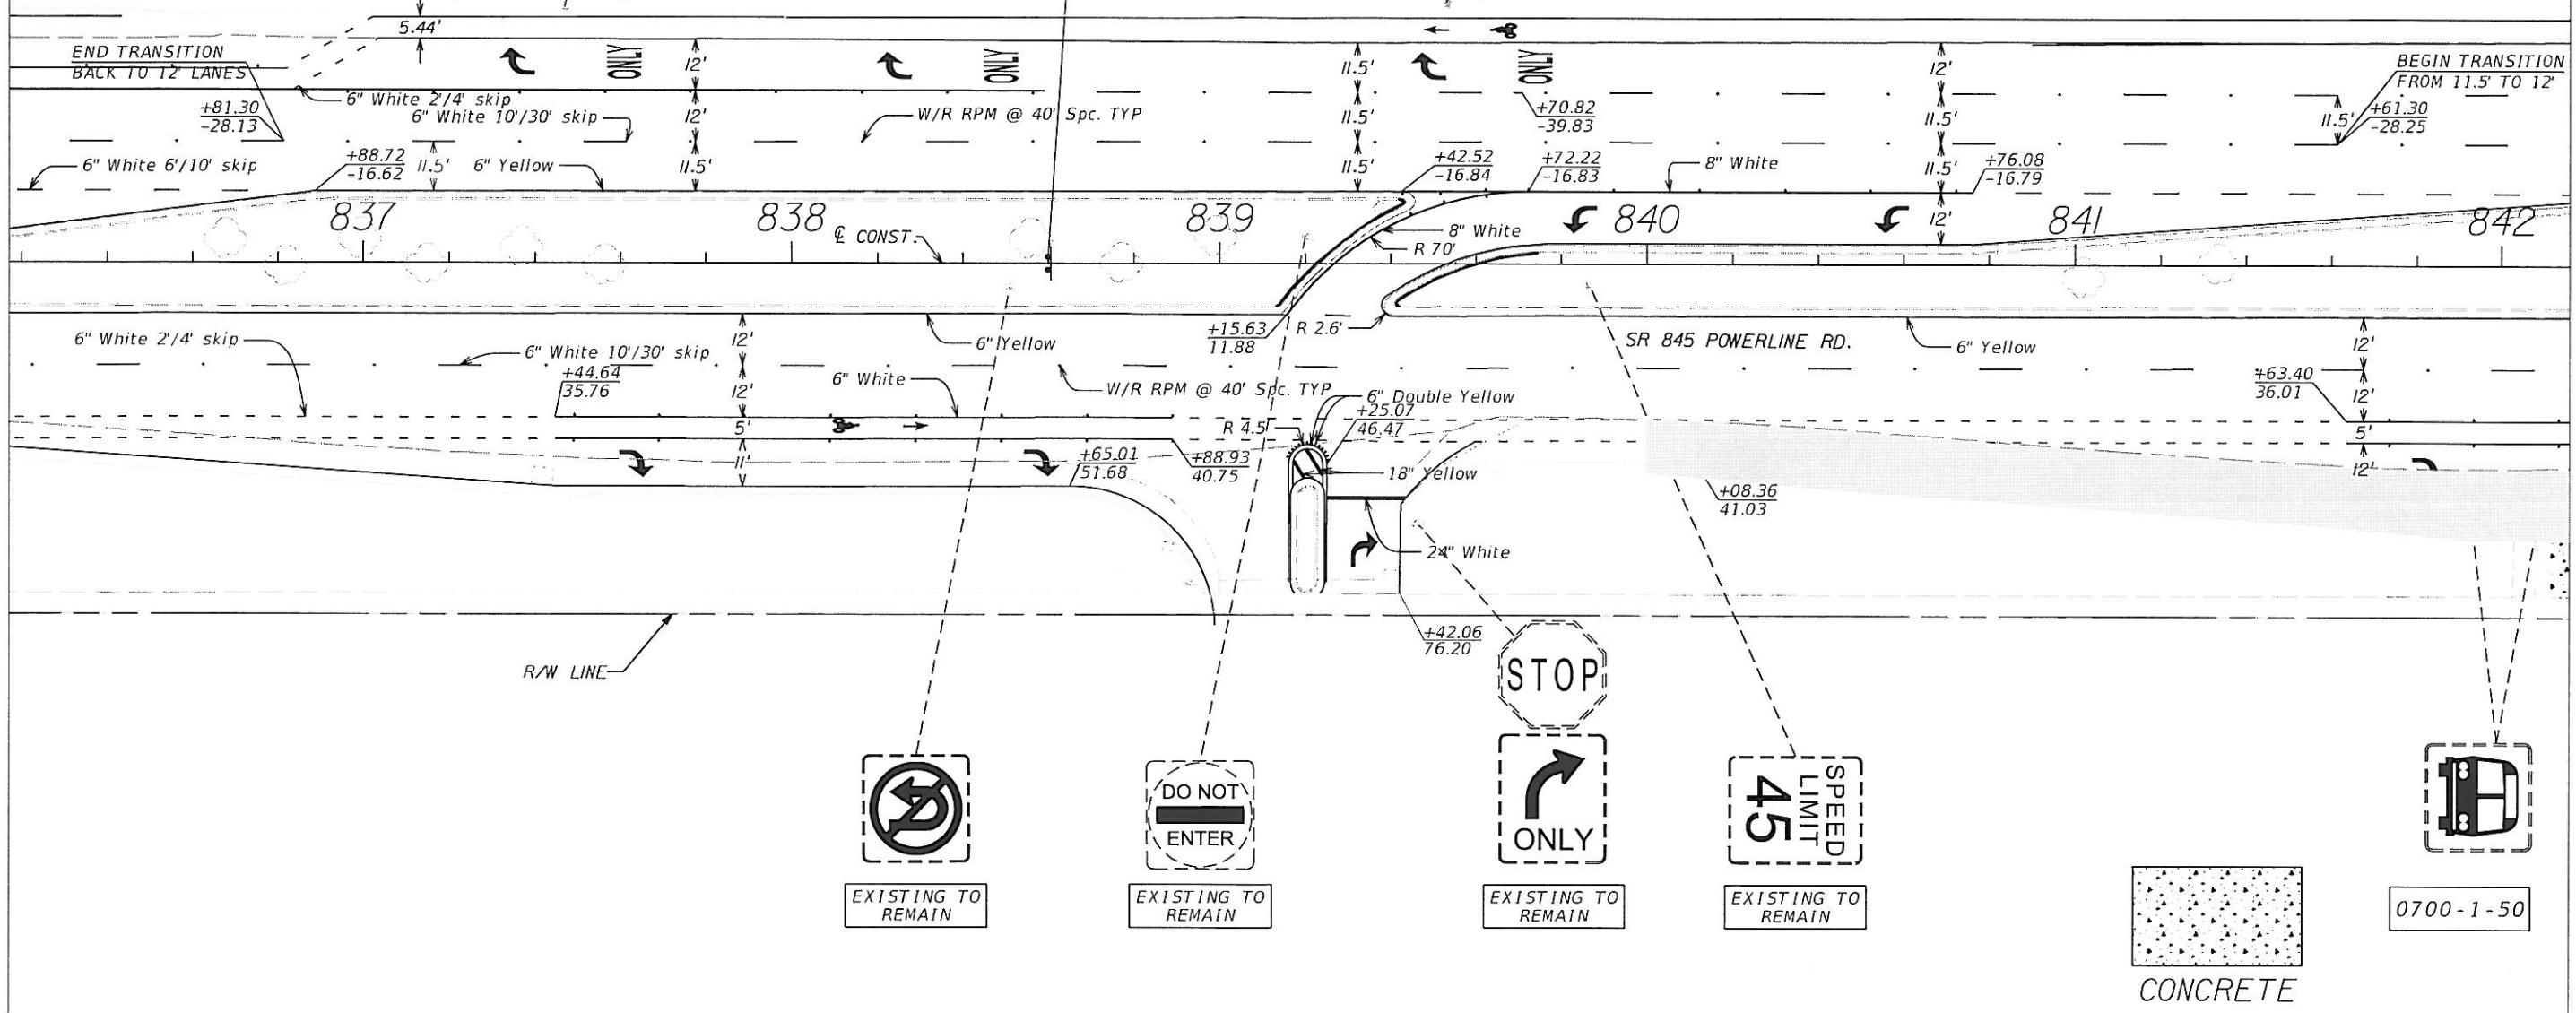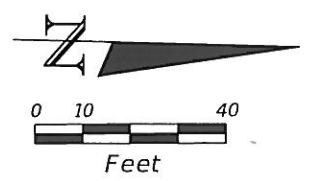

EXISTING TO REMAIN




EXISTING TO REMAIN




EXISTING TO REMAIN



EXISTING TO REMAIN

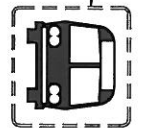

0700-1-50

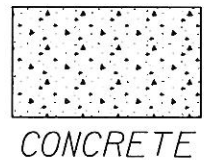

CONCRETE


REVISIONS			
DATE	DESCRIPTION	DATE	DESCRIPTION

ENGINEER OF RECORD  
**SCOTT PETERSON, P.E.**  
 P.E. NO. 52740  
 3400 WEST COMMERCIAL BLVD  
 FORT LAUDERDALE, FL 33309  
 954-777-4416

STATE OF FLORIDA DEPARTMENT OF TRANSPORTATION		
ROAD NO.	COUNTY	FINANCIAL PROJECT ID
845	BROWARD	430605-1-52-01

**SIGNING AND PAVEMENT  
MARKINGS**



SHEET NO.  
S-7

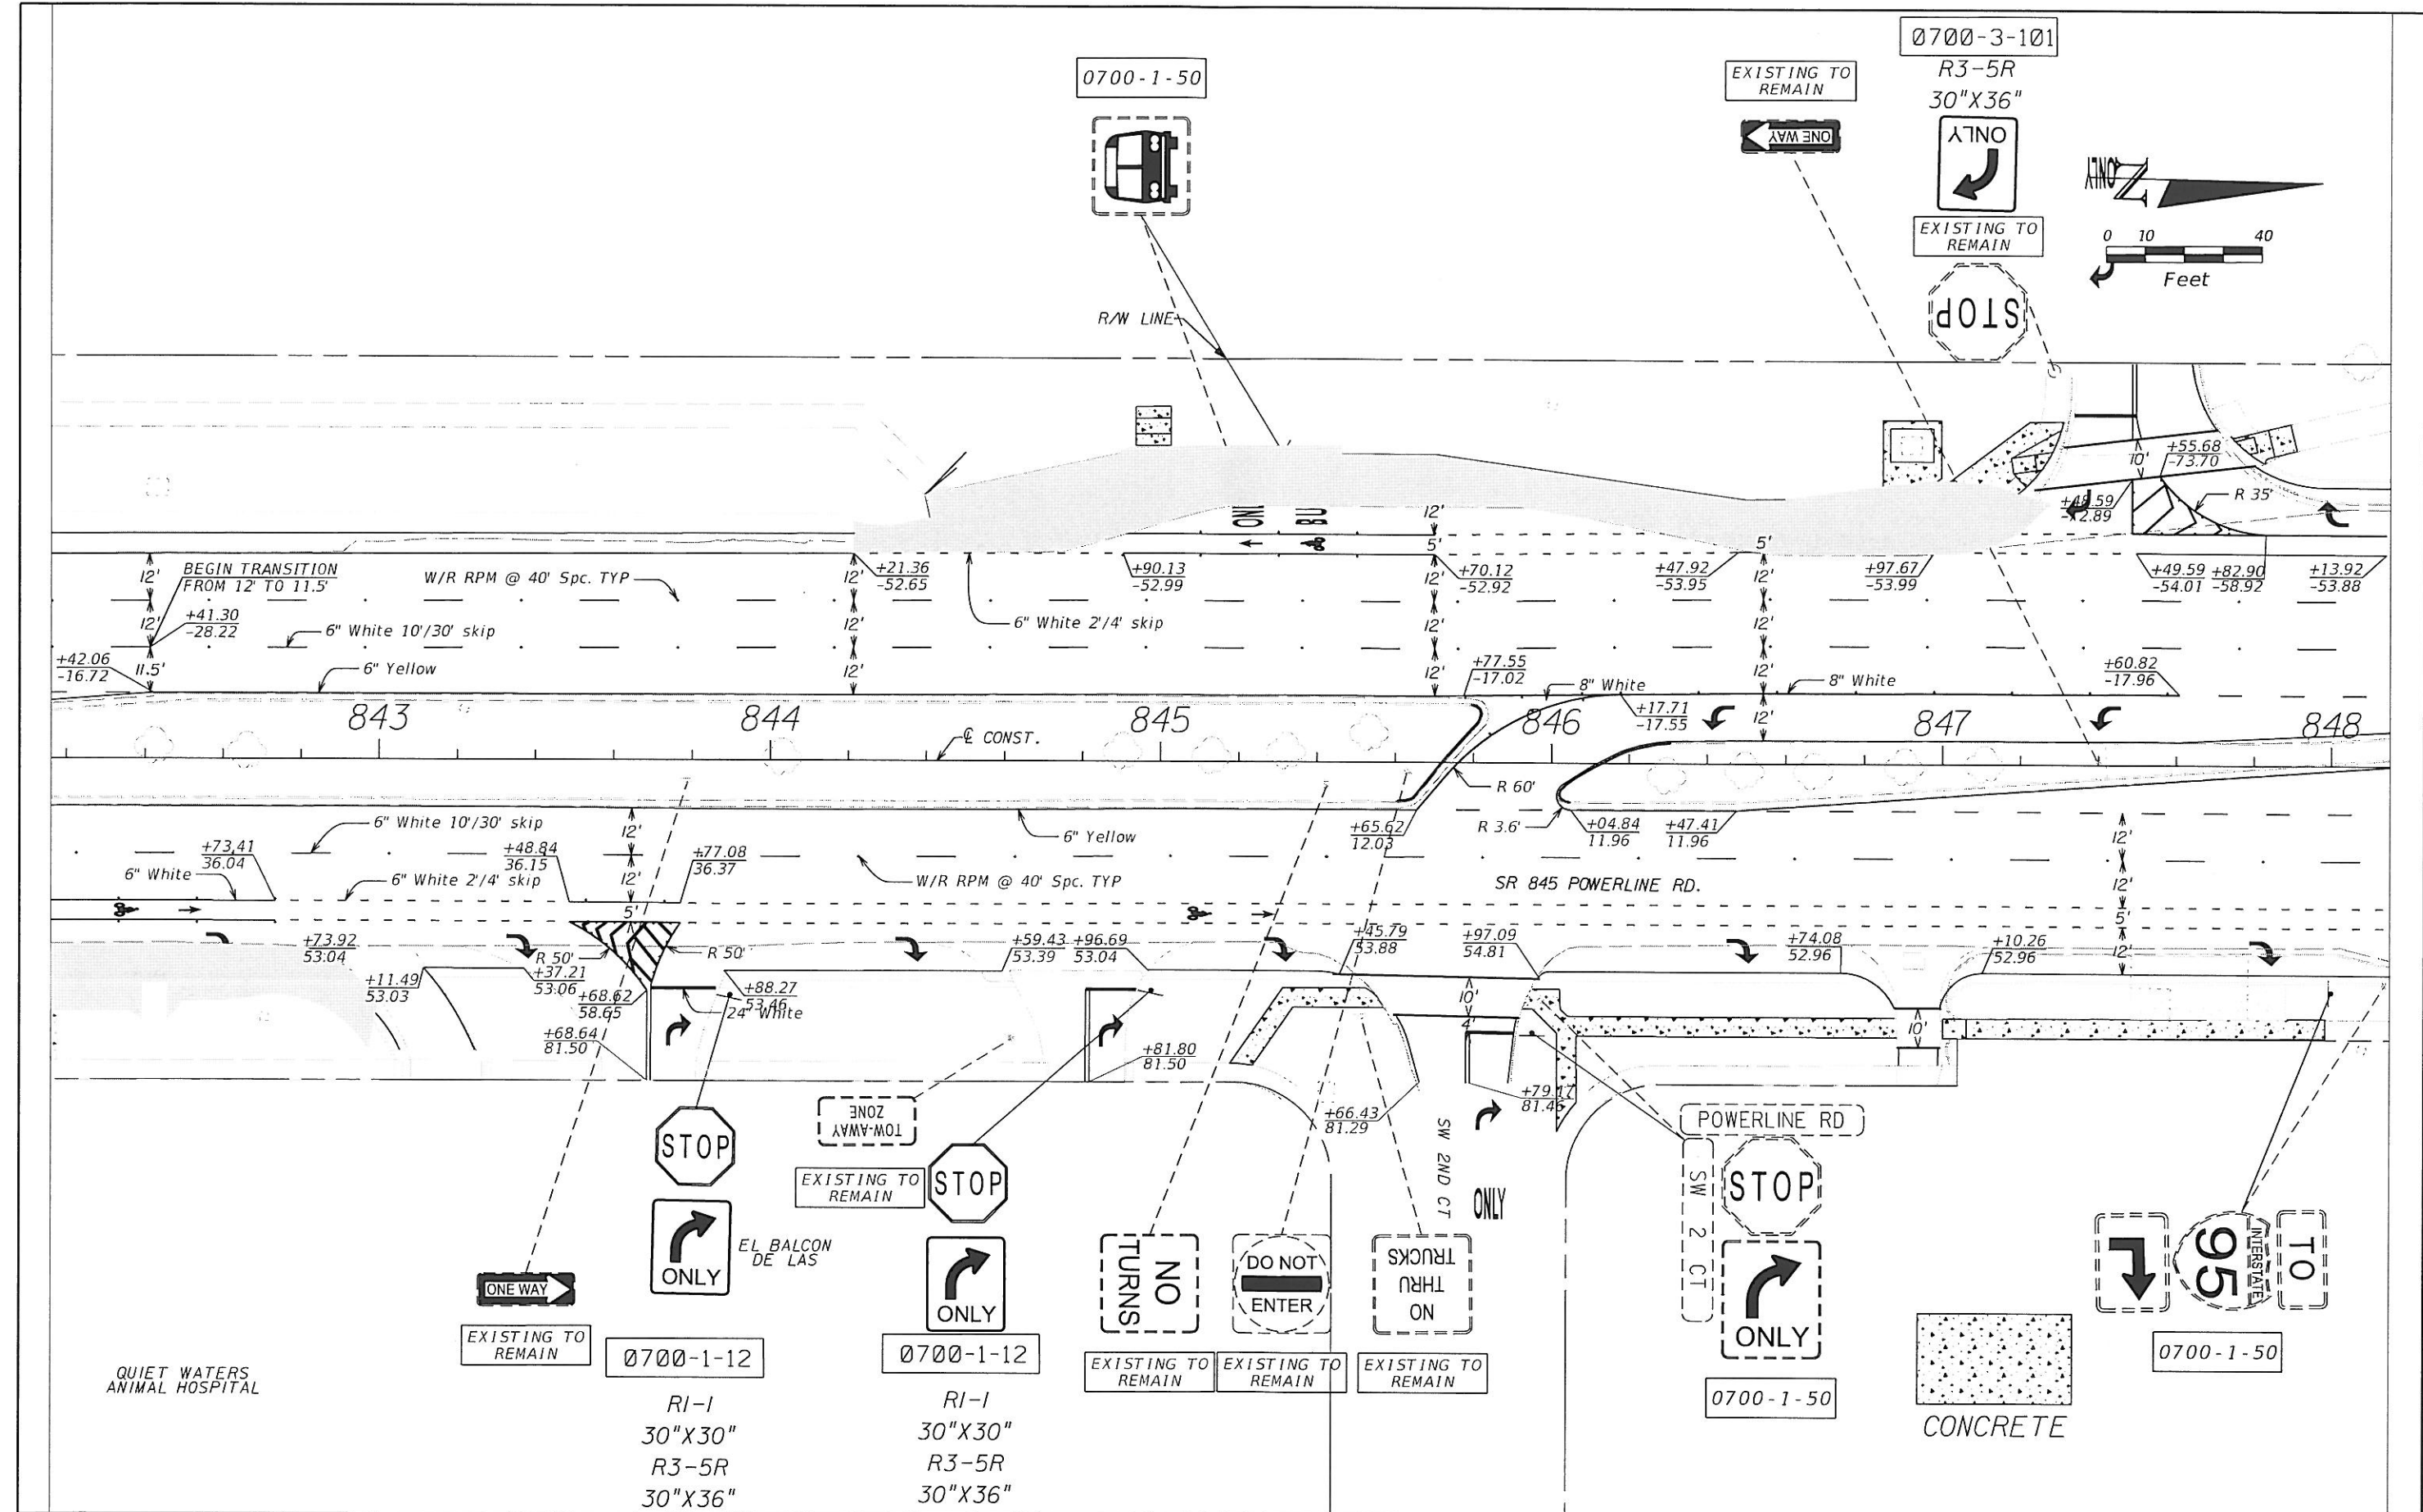

REVISIONS				ENGINEER OF RECORD SCOTT PETERSON, P.E. P.E. NO. 52740 3400 WEST COMMERCIAL BLVD FORT LAUDERDALE, FL 33309 954-777-4416	STATE OF FLORIDA DEPARTMENT OF TRANSPORTATION			SHEET NO. S-8
DATE	DESCRIPTION	DATE	DESCRIPTION		ROAD NO.	COUNTY	FINANCIAL PROJECT ID	
					845	BROWARD	430605-1-52-01	


**SIGNING AND PAVEMENT MARKINGS**

SUSERS SDATES STIMES SFILES

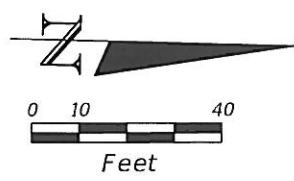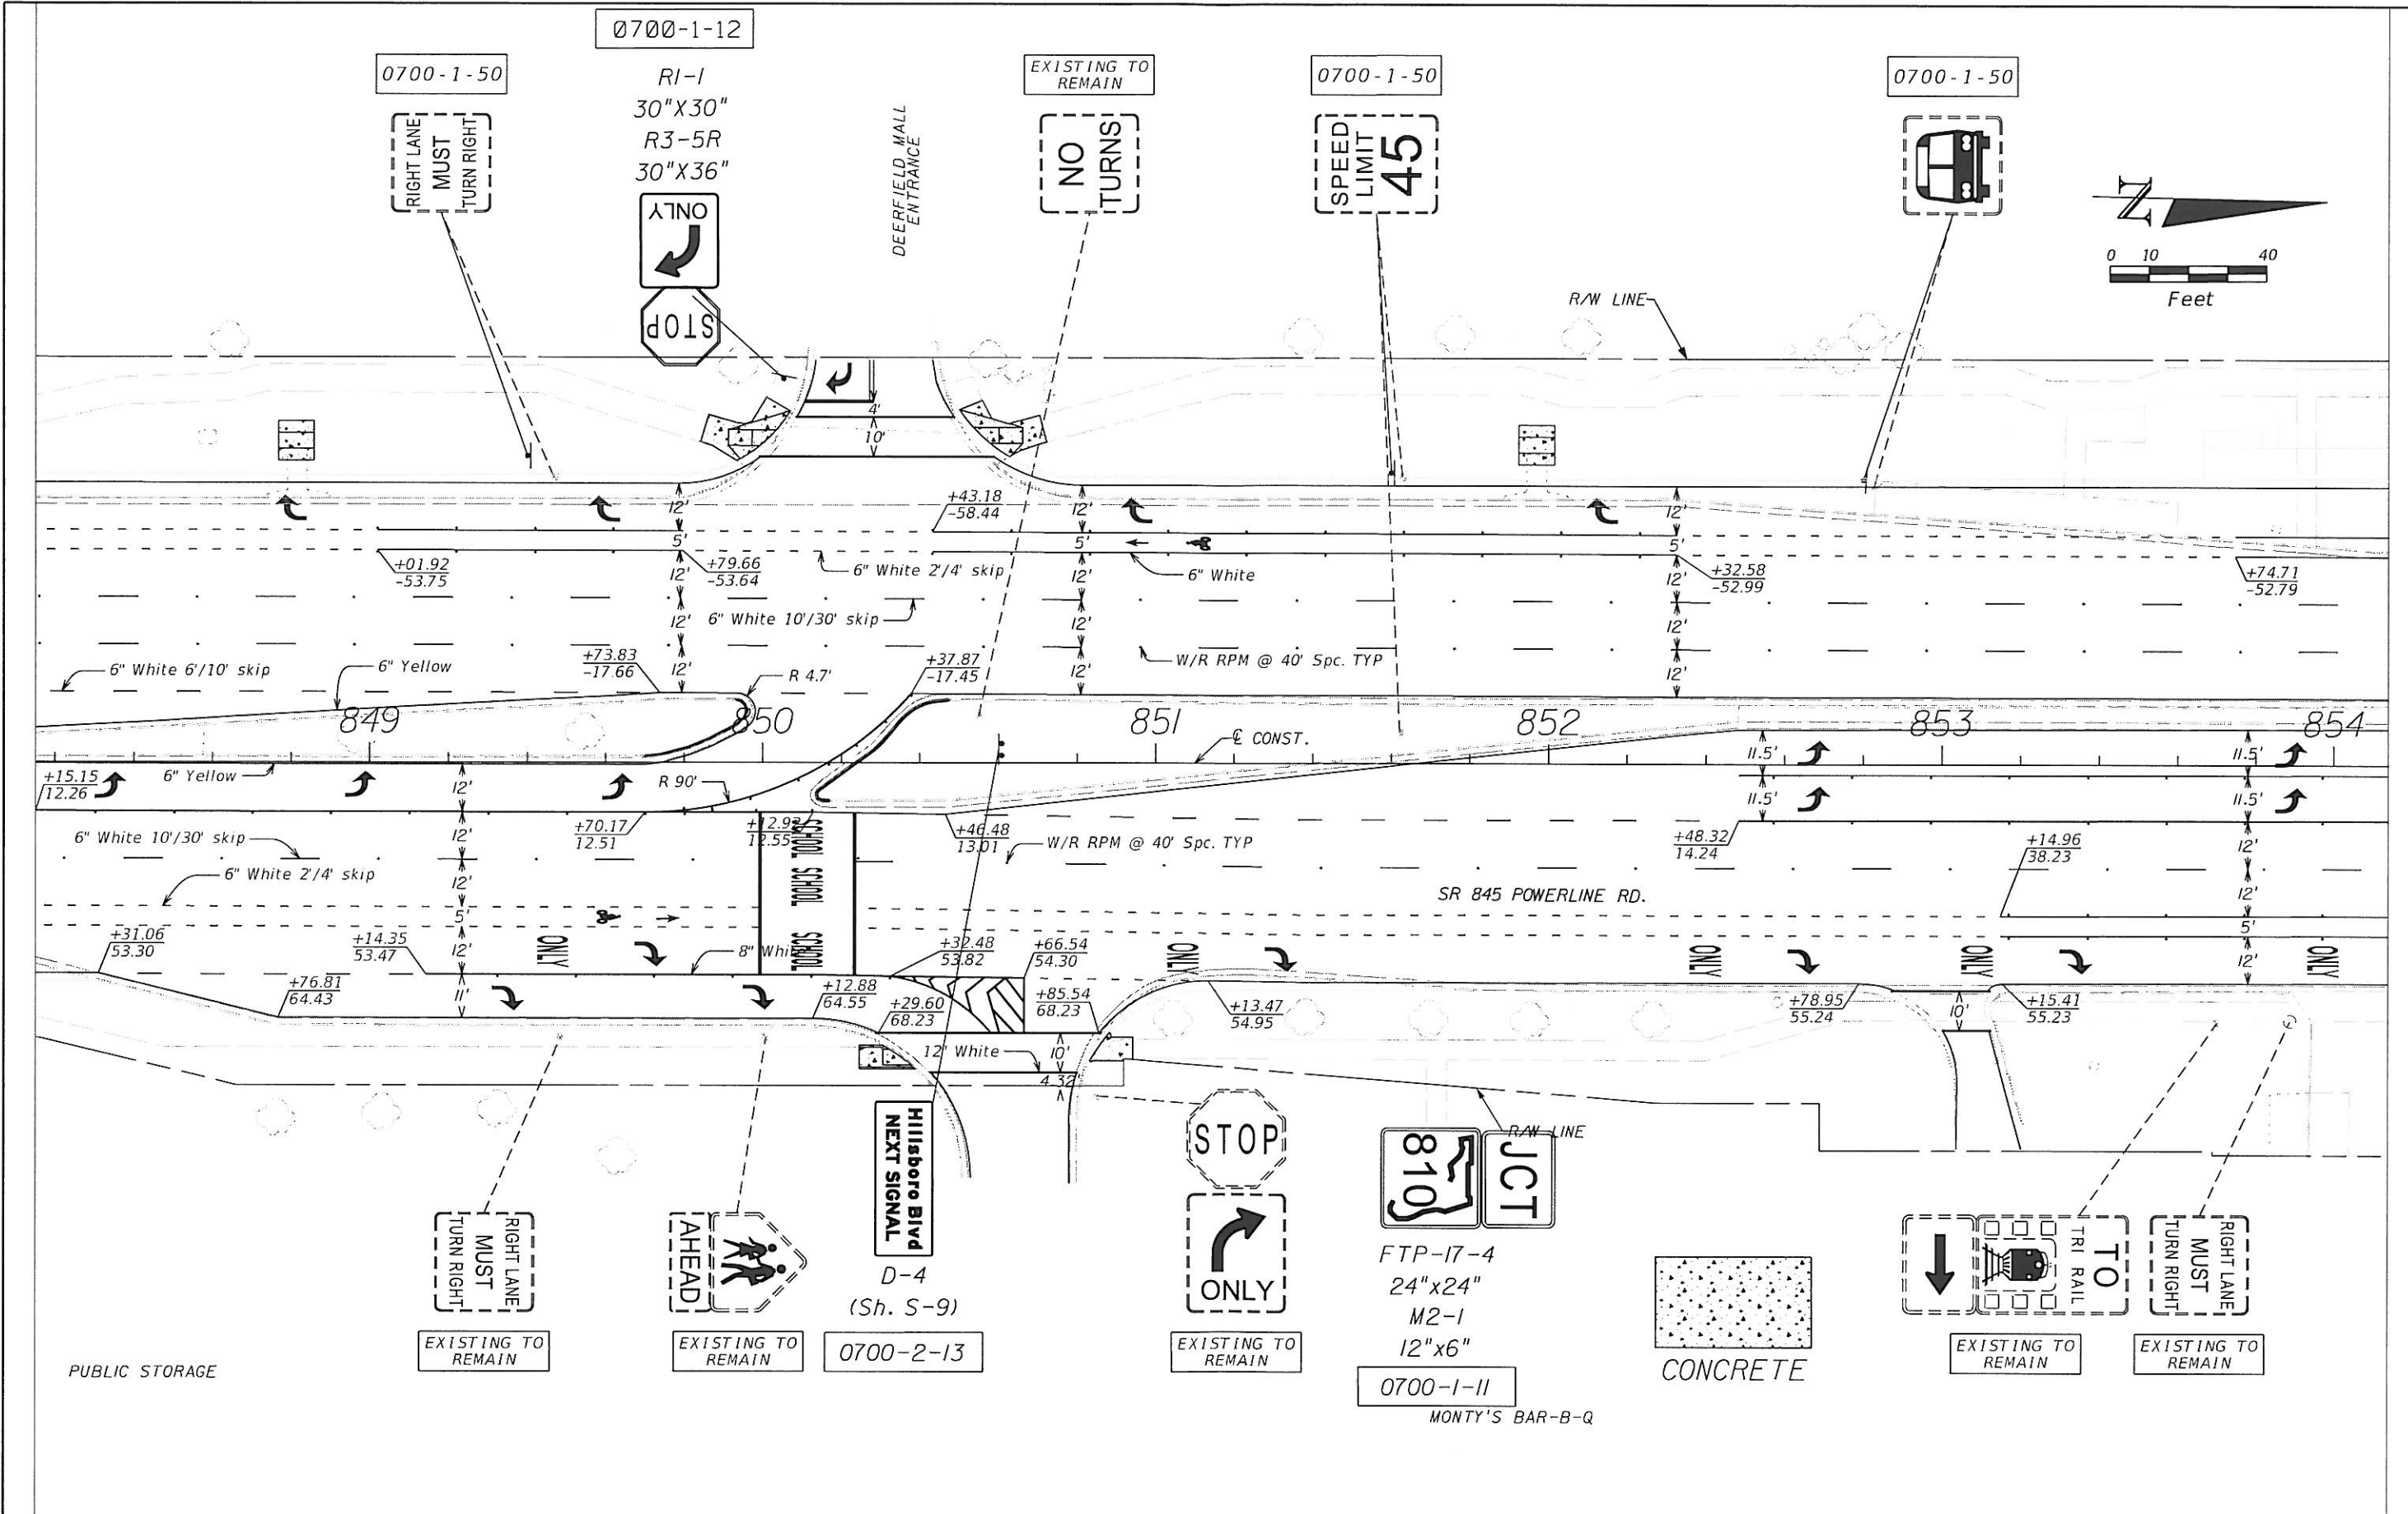


REVISIONS				ENGINEER OF RECORD <b>SCOTT PETERSON, P.E.</b> P.E. NO. 52740 3400 WEST COMMERCIAL BLVD FORT LAUDERDALE, FL 33309 954-777-4416	STATE OF FLORIDA DEPARTMENT OF TRANSPORTATION			<b>SIGNING AND PAVEMENT MARKINGS</b>	SHEET NO. S-9
DATE	DESCRIPTION	DATE	DESCRIPTION		ROAD NO.	COUNTY	FINANCIAL PROJECT ID		
					845	BROWARD	430605-1-52-01		

SUSERS SDATES STIMES SFILES

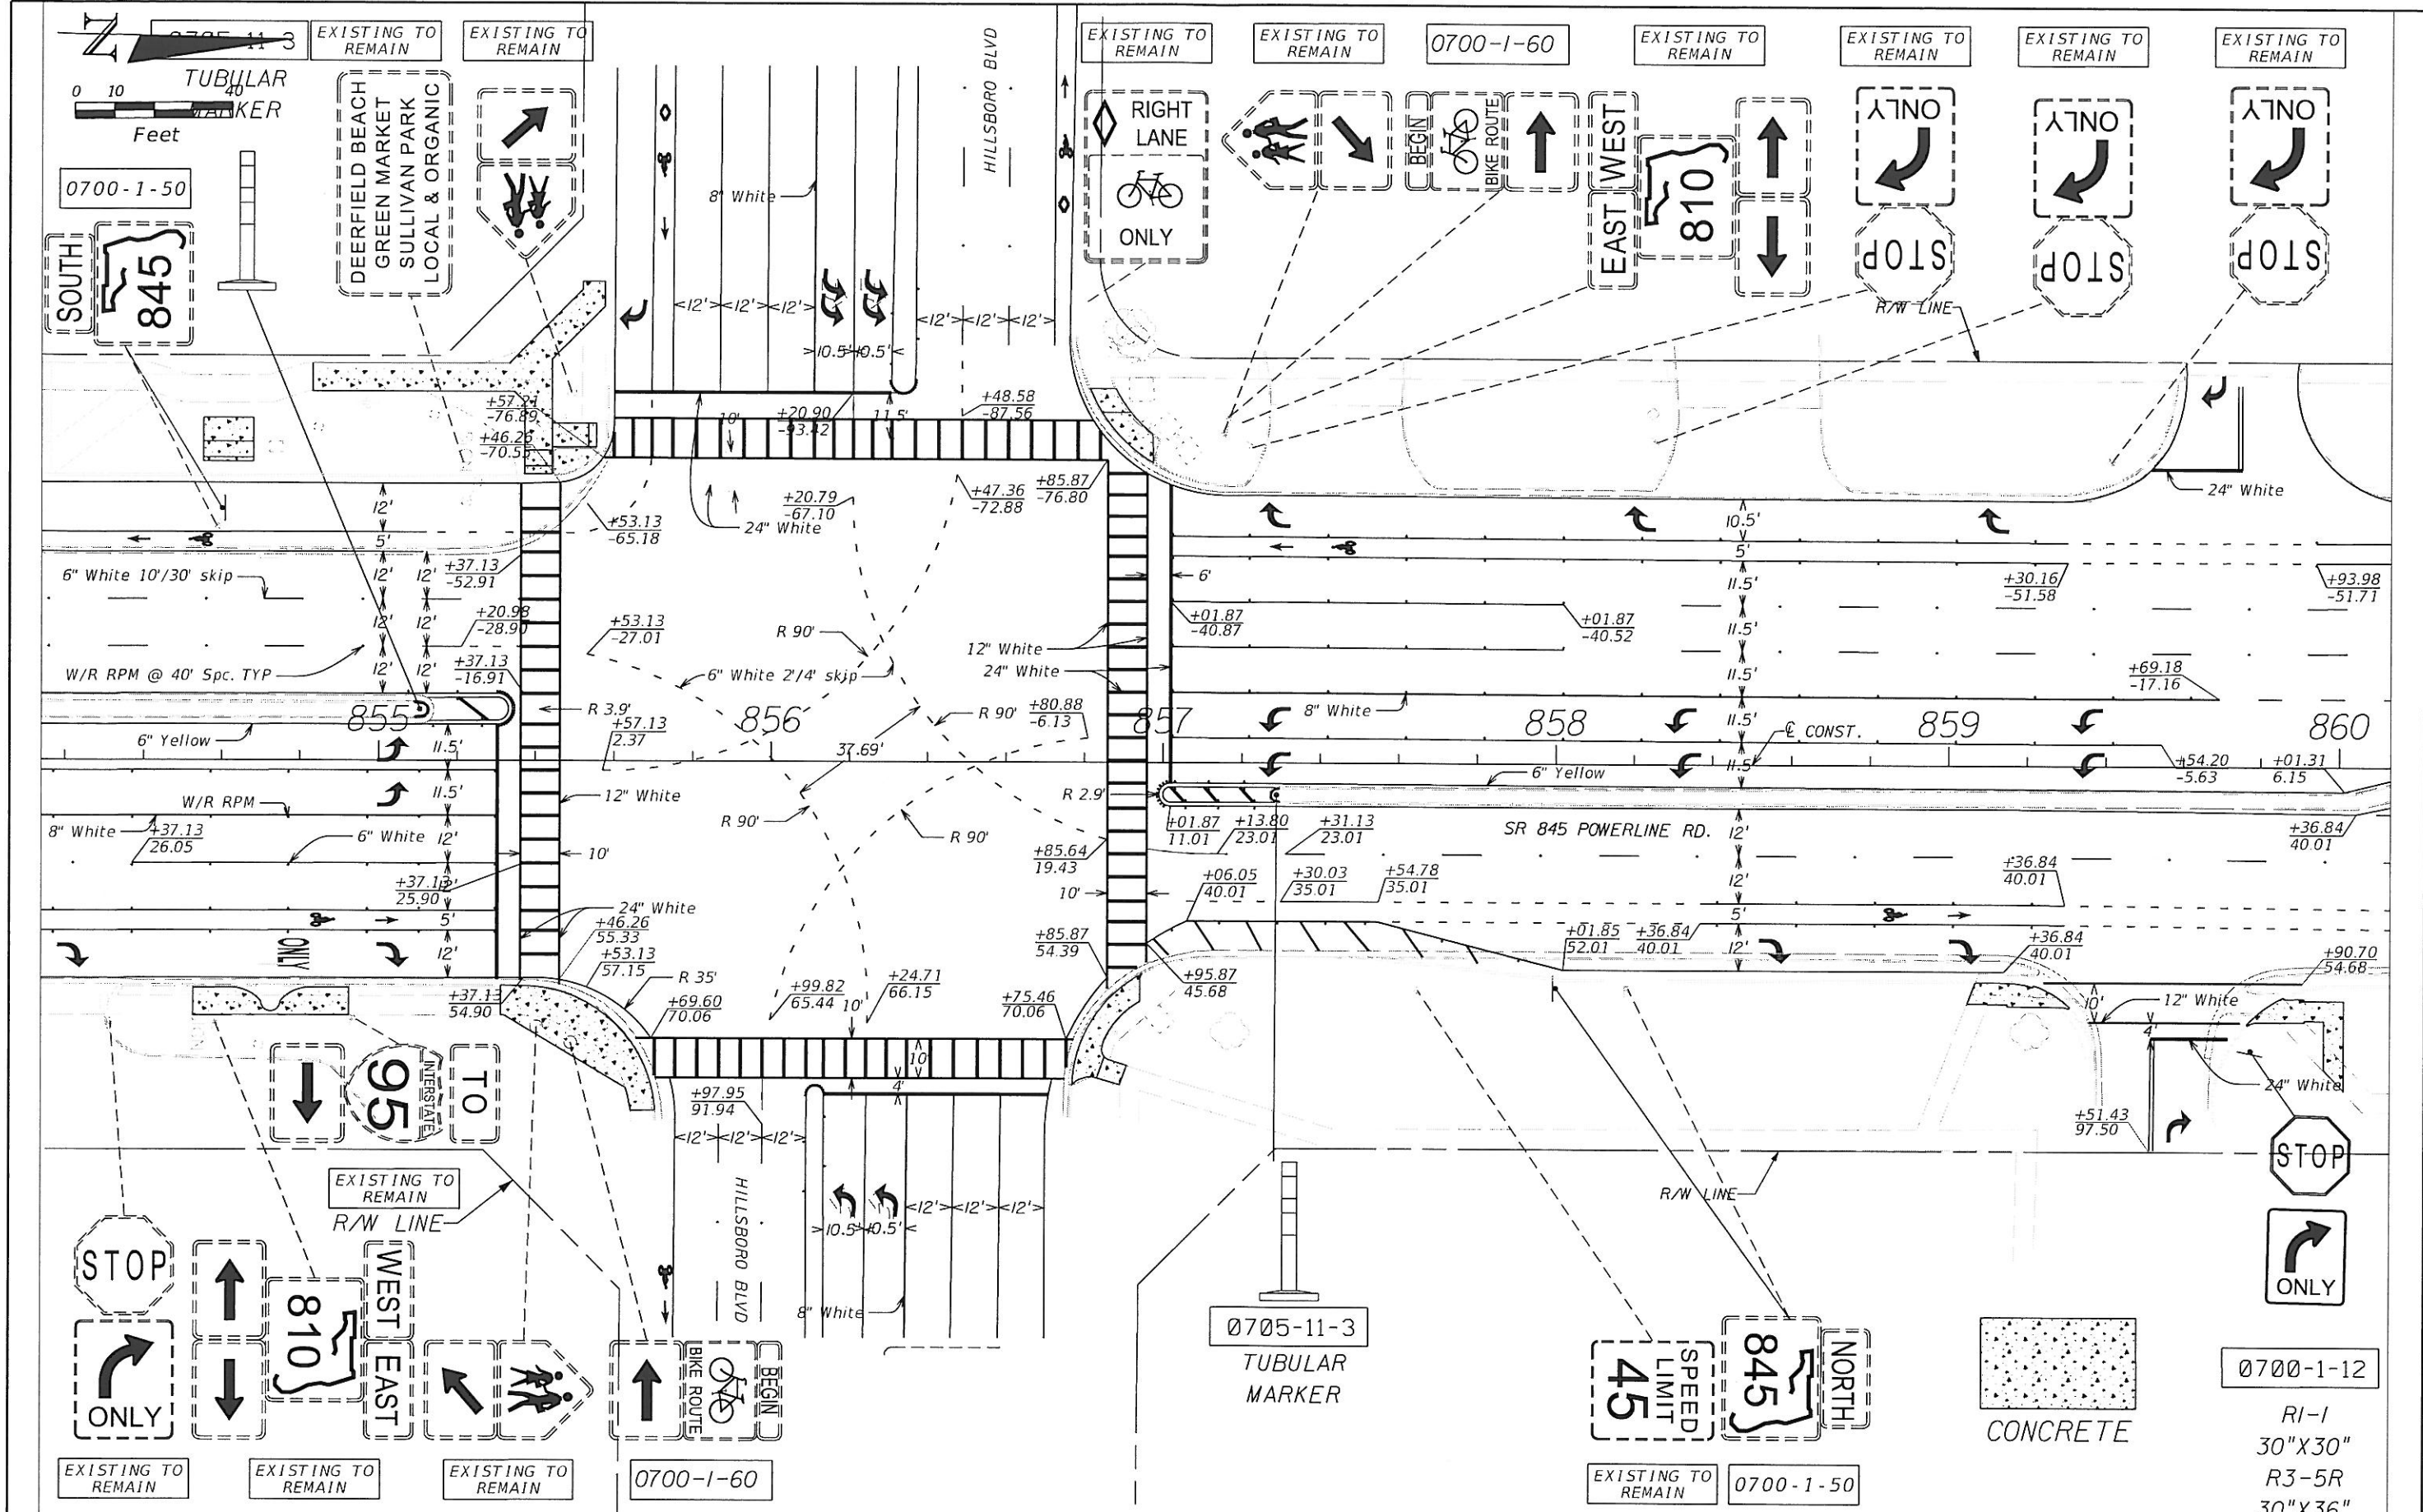

REVISIONS		REVISIONS		ENGINEER OF RECORD	STATE OF FLORIDA			SHEET NO.
DATE	DESCRIPTION	DATE	DESCRIPTION		SCOTT PETERSON, P.E.	DEPARTMENT OF TRANSPORTATION	ROAD NO.	
				P.E. NO. 52740		COUNTY	FINANCIAL PROJECT ID	SIGNING AND PAVEMENT MARKINGS
				3400 WEST COMMERCIAL BLVD	845	BROWARD	430605-1-52-01	
				FORT LAUDERDALE, FL 33309				
				954-777-4416				

SUSERS SDATES STIMES SFILES

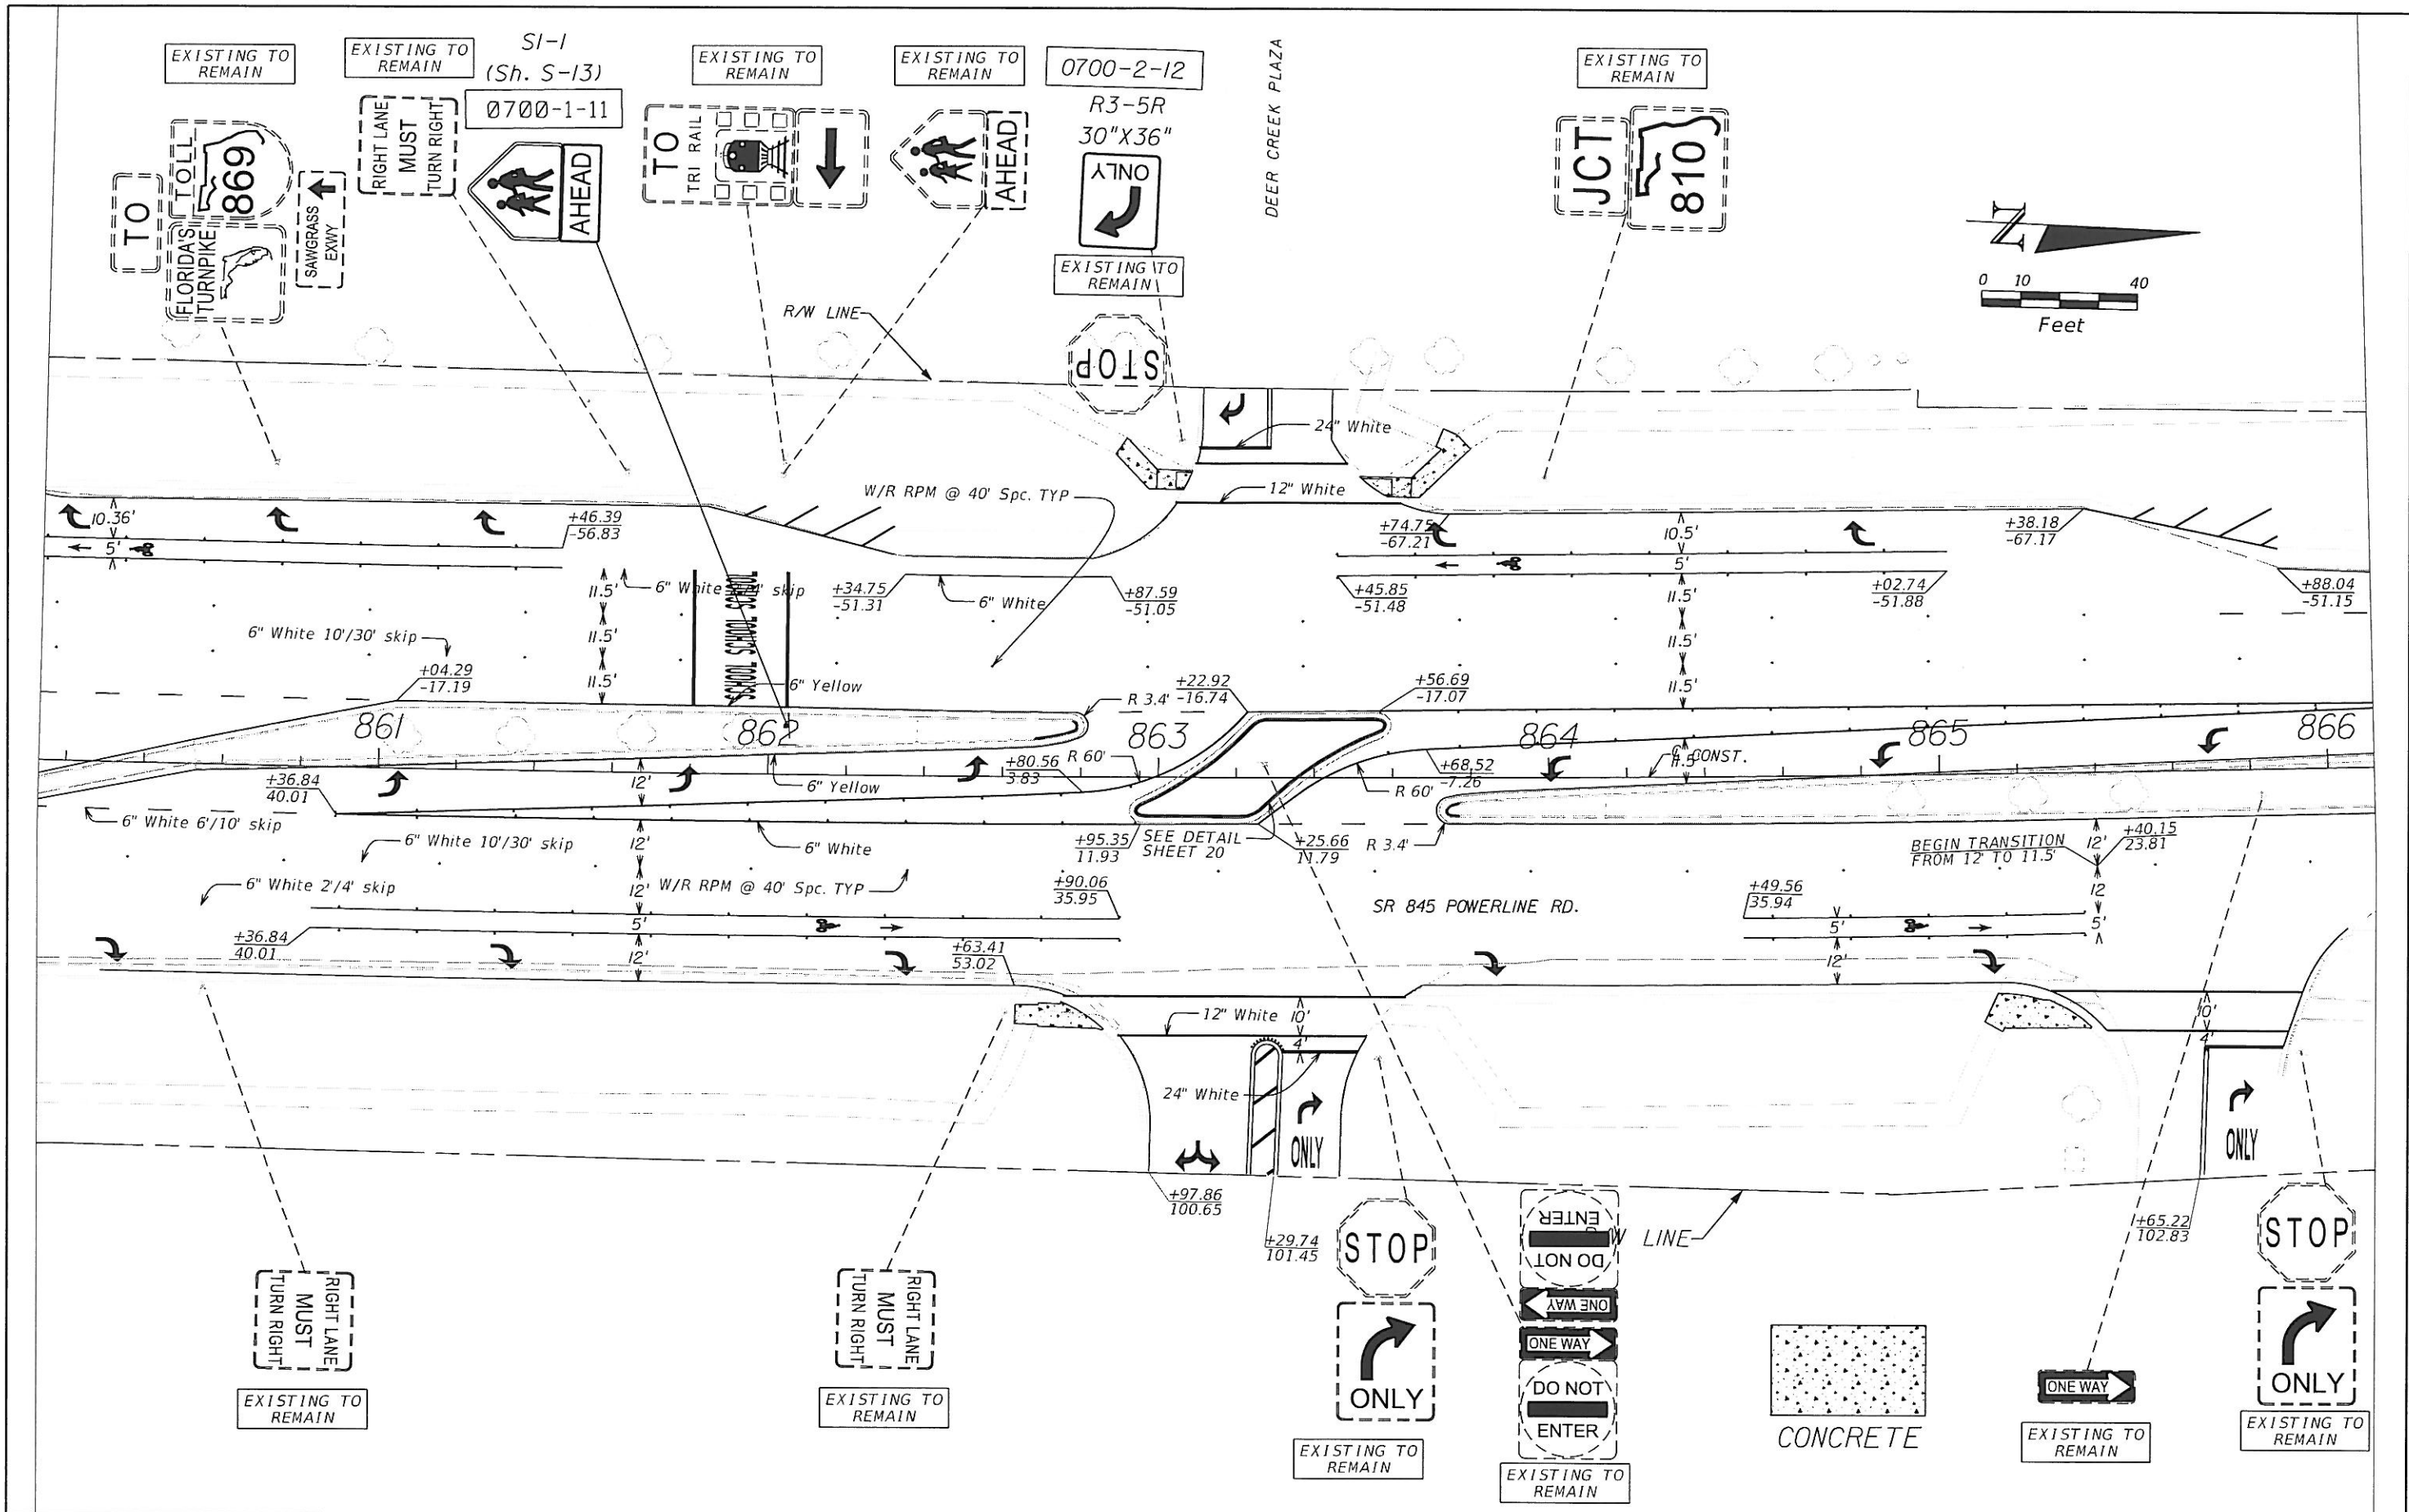


REVISIONS				ENGINEER OF RECORD <b>SCOTT PETERSON, P.E.</b> P.E. NO. 52740 3400 WEST COMMERCIAL BLVD FORT LAUDERDALE, FL 33309 954-777-4416	STATE OF FLORIDA DEPARTMENT OF TRANSPORTATION			SIGNING AND PAVEMENT MARKINGS	SHEET NO. S-11
DATE	DESCRIPTION	DATE	DESCRIPTION		ROAD NO.	COUNTY	FINANCIAL PROJECT ID		
					845	BROWARD	430605-1-52-01		

SUSERS      SDATES      STIMES      SFILES


EXISTING TO REMAIN

0700-1-11

R2-1  
30"X36"


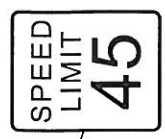


EXISTING TO REMAIN

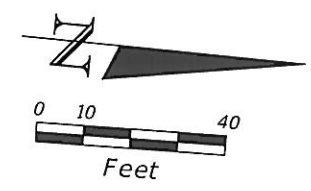

Hillsboro Blvd  
NEXT SIGNAL

R/W LINE

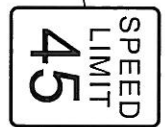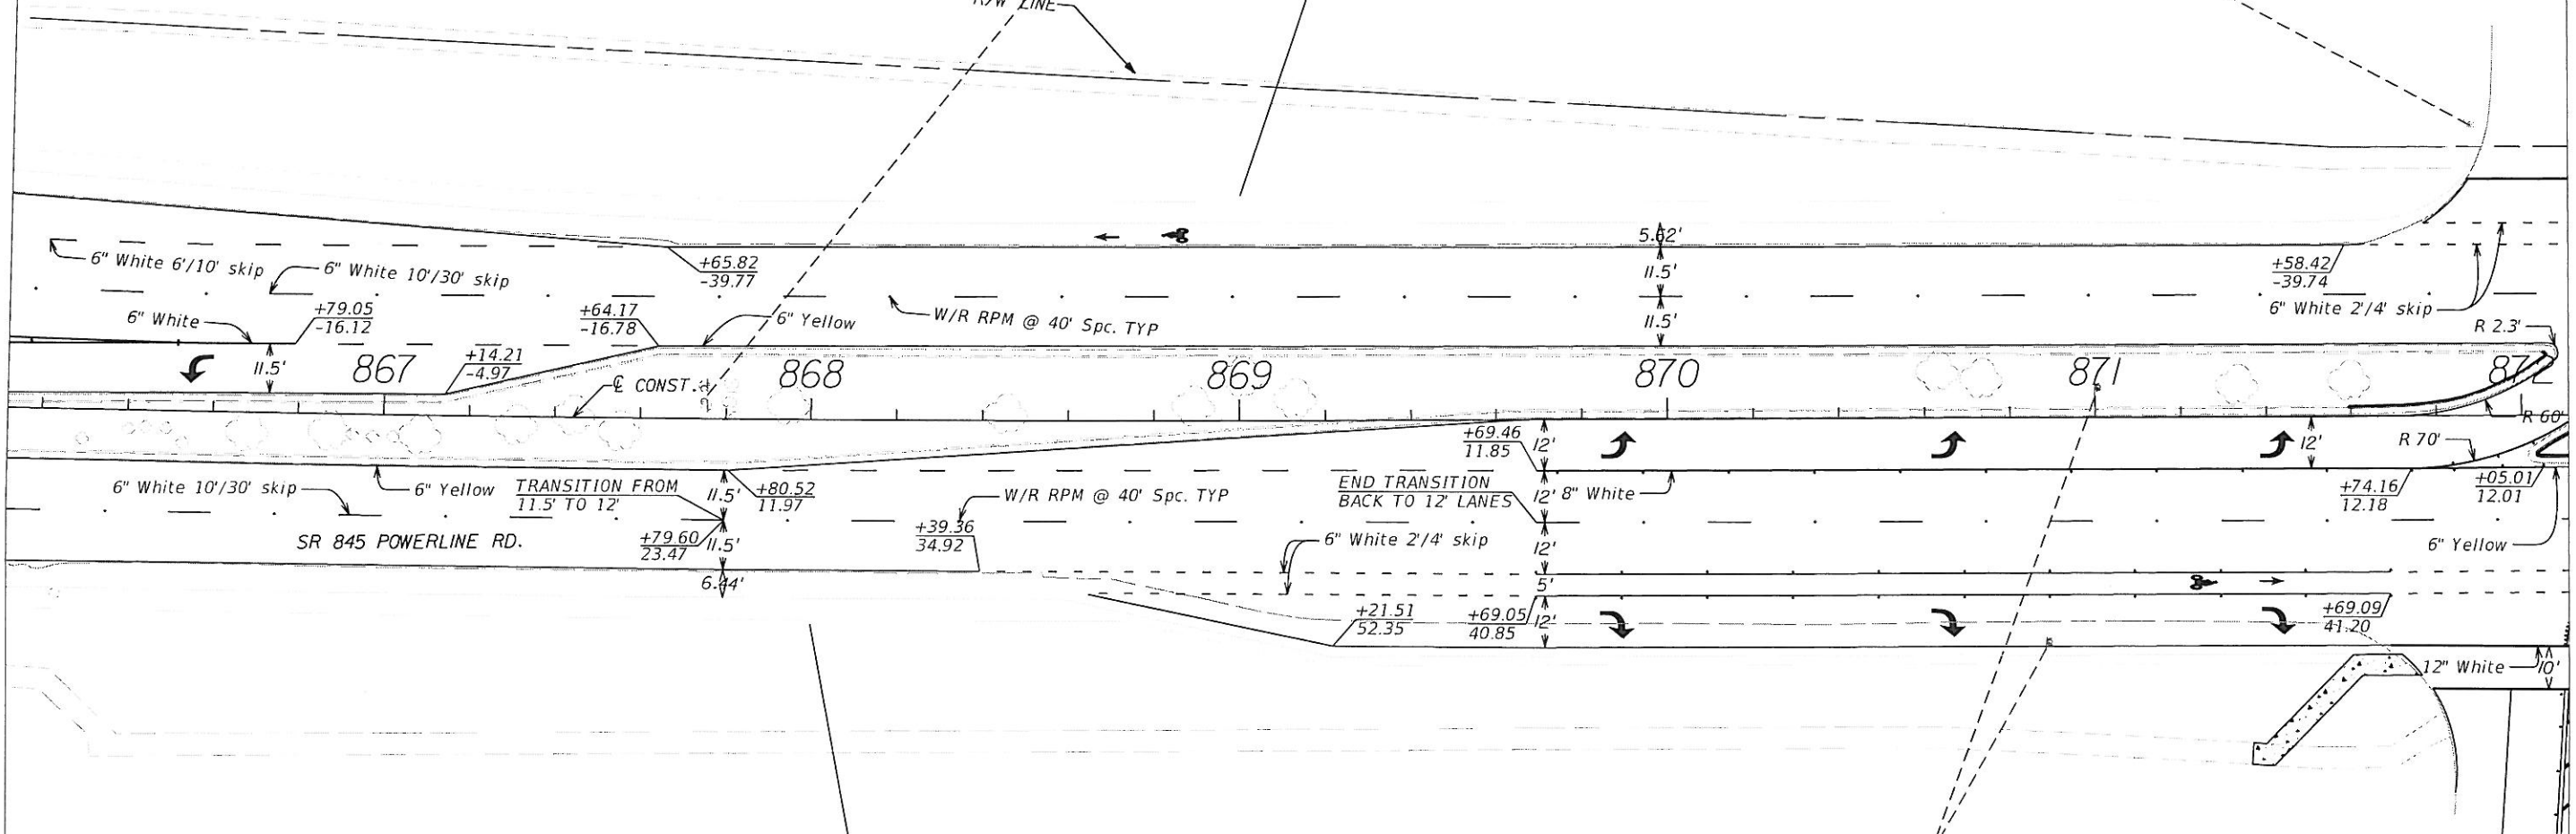


R2-1  
30"X36"

0700-1-11

SPEEDING FINES  
DOUBLED  
WHEN WORKERS  
PRESENT

0700-2-60

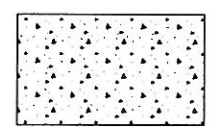

CONCRETE

(TO BE REMOVED)


REVISIONS				ENGINEER OF RECORD SCOTT PETERSON, P.E. P.E. NO. 52740 3400 WEST COMMERCIAL BLVD FORT LAUDERDALE, FL 33309 954-777-4416	STATE OF FLORIDA DEPARTMENT OF TRANSPORTATION			SIGNING AND PAVEMENT MARKINGS	SHEET NO. S-12
DATE	DESCRIPTION	DATE	DESCRIPTION		ROAD NO.	COUNTY	FINANCIAL PROJECT ID		
					845	BROWARD	430605-1-52-01		

EXISTING TO REMAIN    EXISTING TO REMAIN    EXISTING TO REMAIN




DEER  
POINTE  
A HOMEOWNERS'  
ASSOCIATION

STOP

NW 36th AVENUE  
NW 36th AVENUE


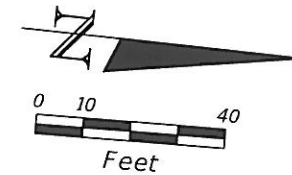


R/W LINE

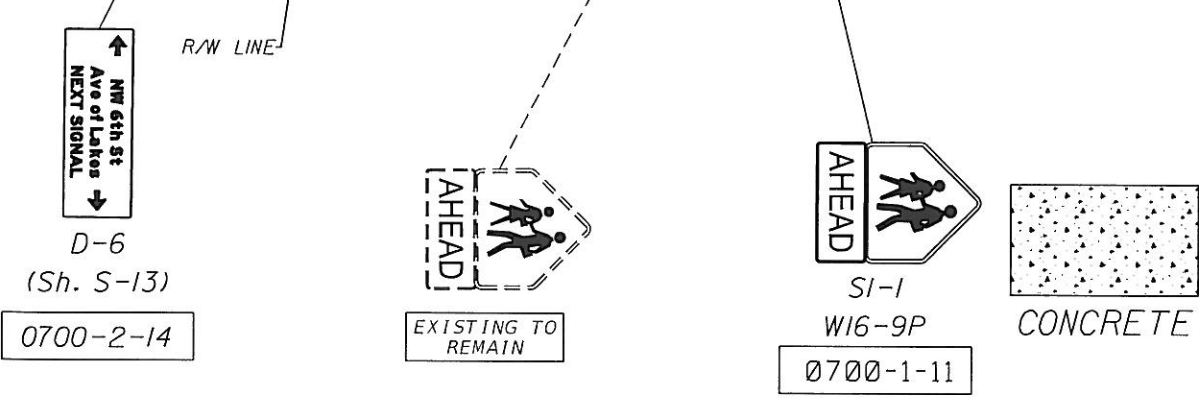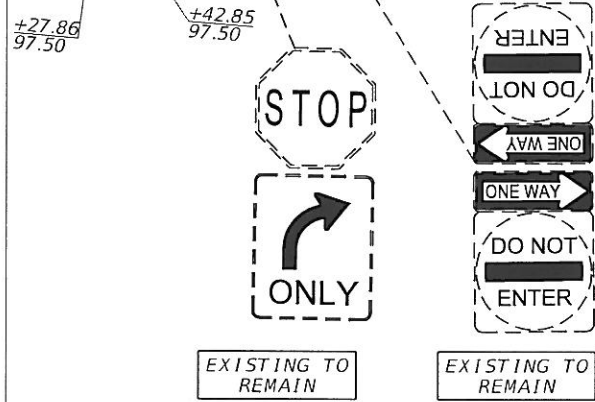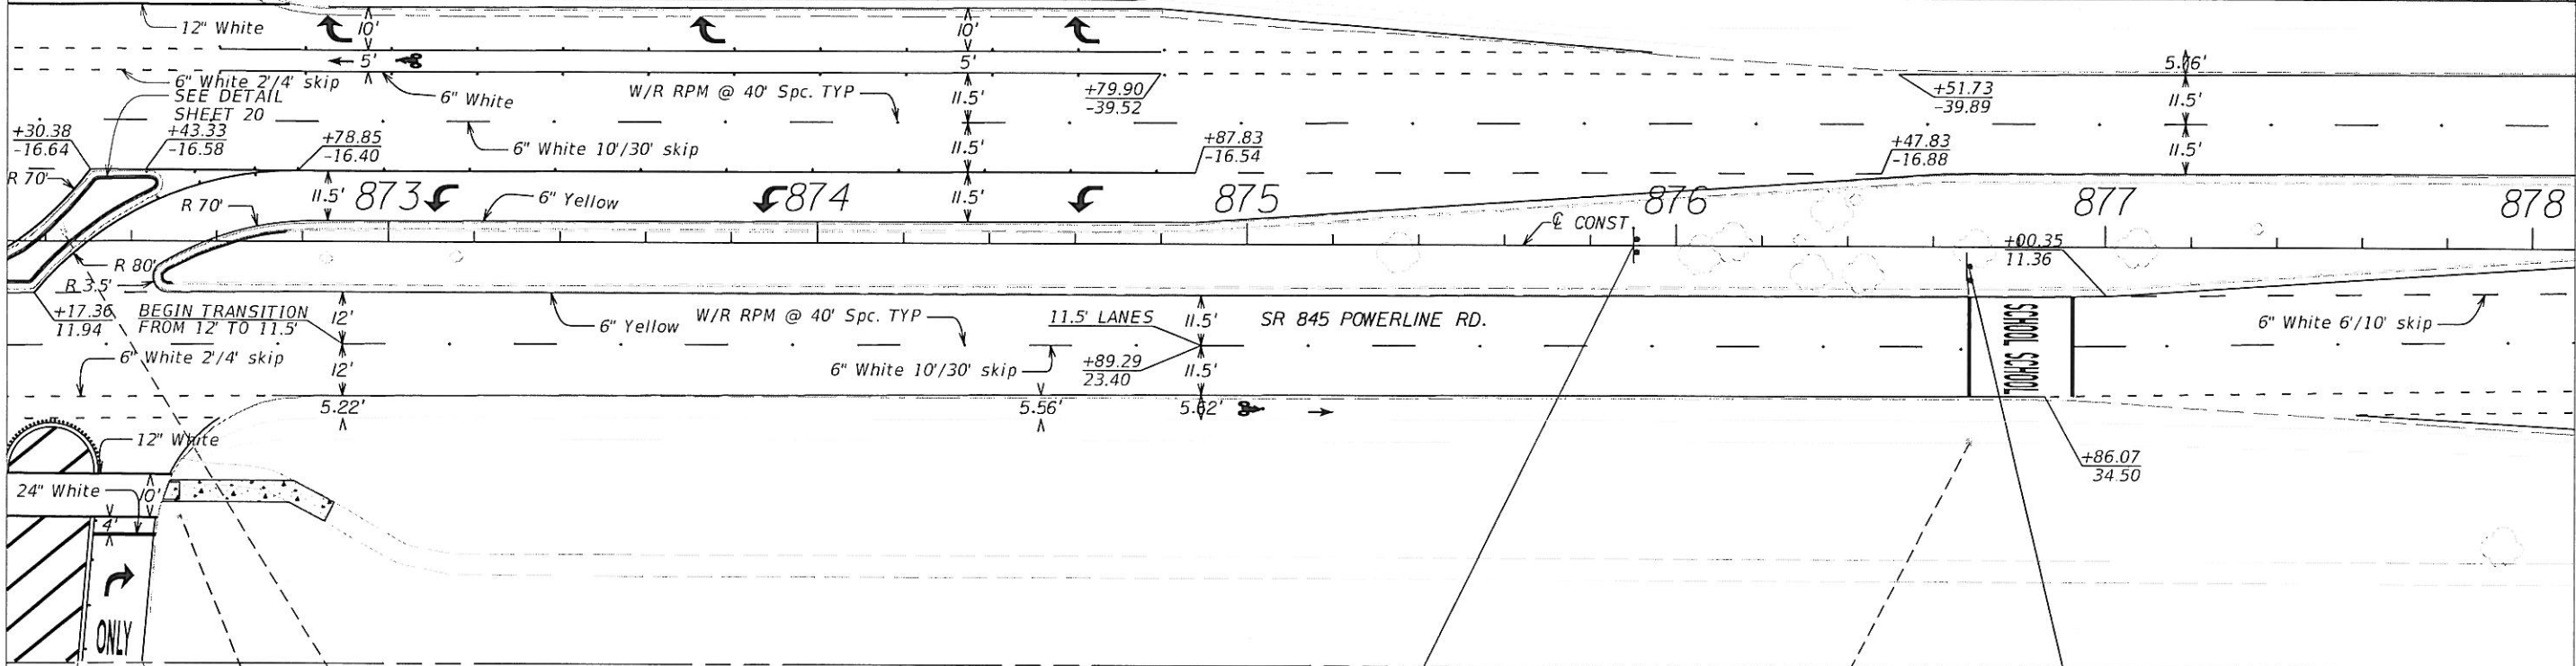

REVISIONS				ENGINEER OF RECORD <b>SCOTT PETERSON, P.E.</b> P.E. NO. 52740 3400 WEST COMMERCIAL BLVD FORT LAUDERDALE, FL 33309 954-777-4416	STATE OF FLORIDA DEPARTMENT OF TRANSPORTATION			SHEET NO. <b>S-13</b>
DATE	DESCRIPTION	DATE	DESCRIPTION		ROAD NO.	COUNTY	FINANCIAL PROJECT ID	
					845	BROWARD	430605-1-52-01	

**SIGNING AND PAVEMENT MARKINGS**

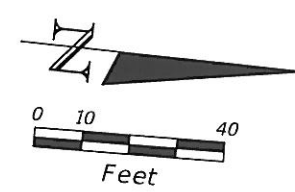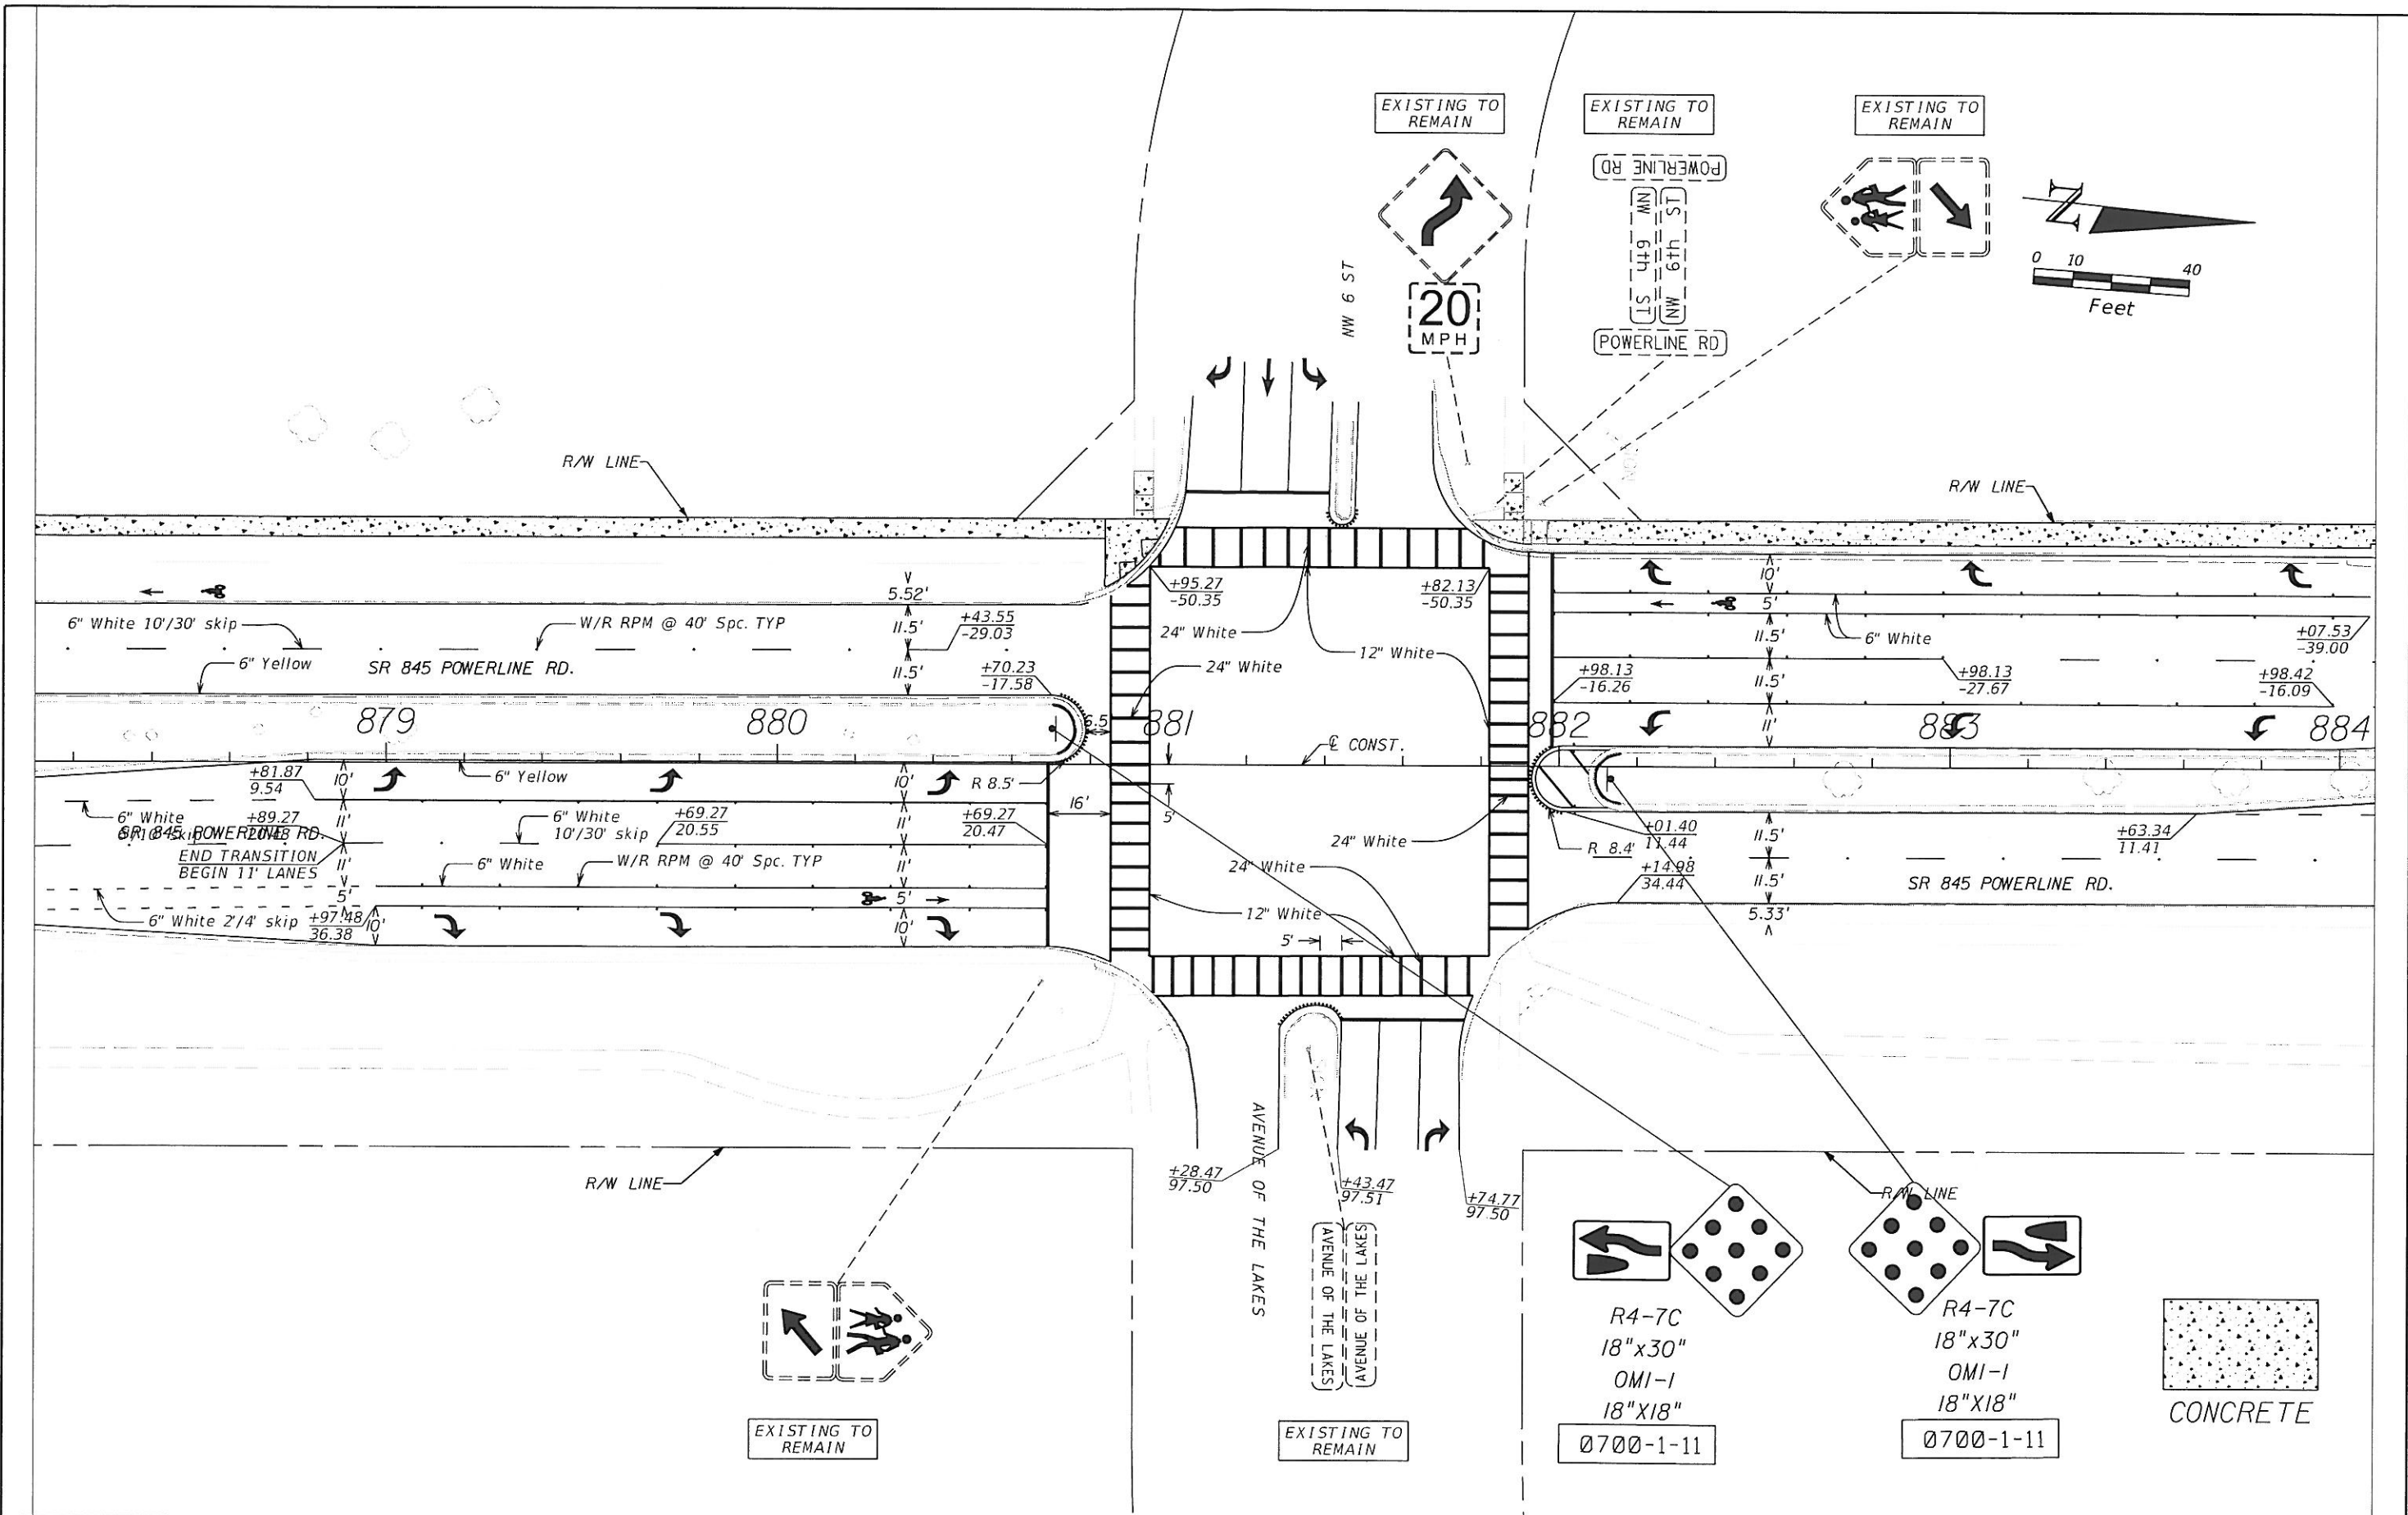

R4-7C  
 18"x30"  
 OMI-1  
 18"x18"  
 0700-1-11



R4-7C  
 18"x30"  
 OMI-1  
 18"x18"  
 0700-1-11

CONCRETE

REVISIONS				ENGINEER OF RECORD <b>SCOTT PETERSON, P.E.</b> P.E. NO. 52740 3400 WEST COMMERCIAL BLVD FORT LAUDERDALE, FL 33309 954-777-4416	STATE OF FLORIDA DEPARTMENT OF TRANSPORTATION			SHEET NO. <b>S-14</b>
DATE	DESCRIPTION	DATE	DESCRIPTION		ROAD NO.	COUNTY	FINANCIAL PROJECT ID	
					845	BROWARD	430605-1-52-01	

SUSERS SDATES STIMES SFILES



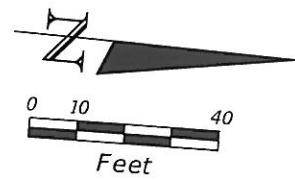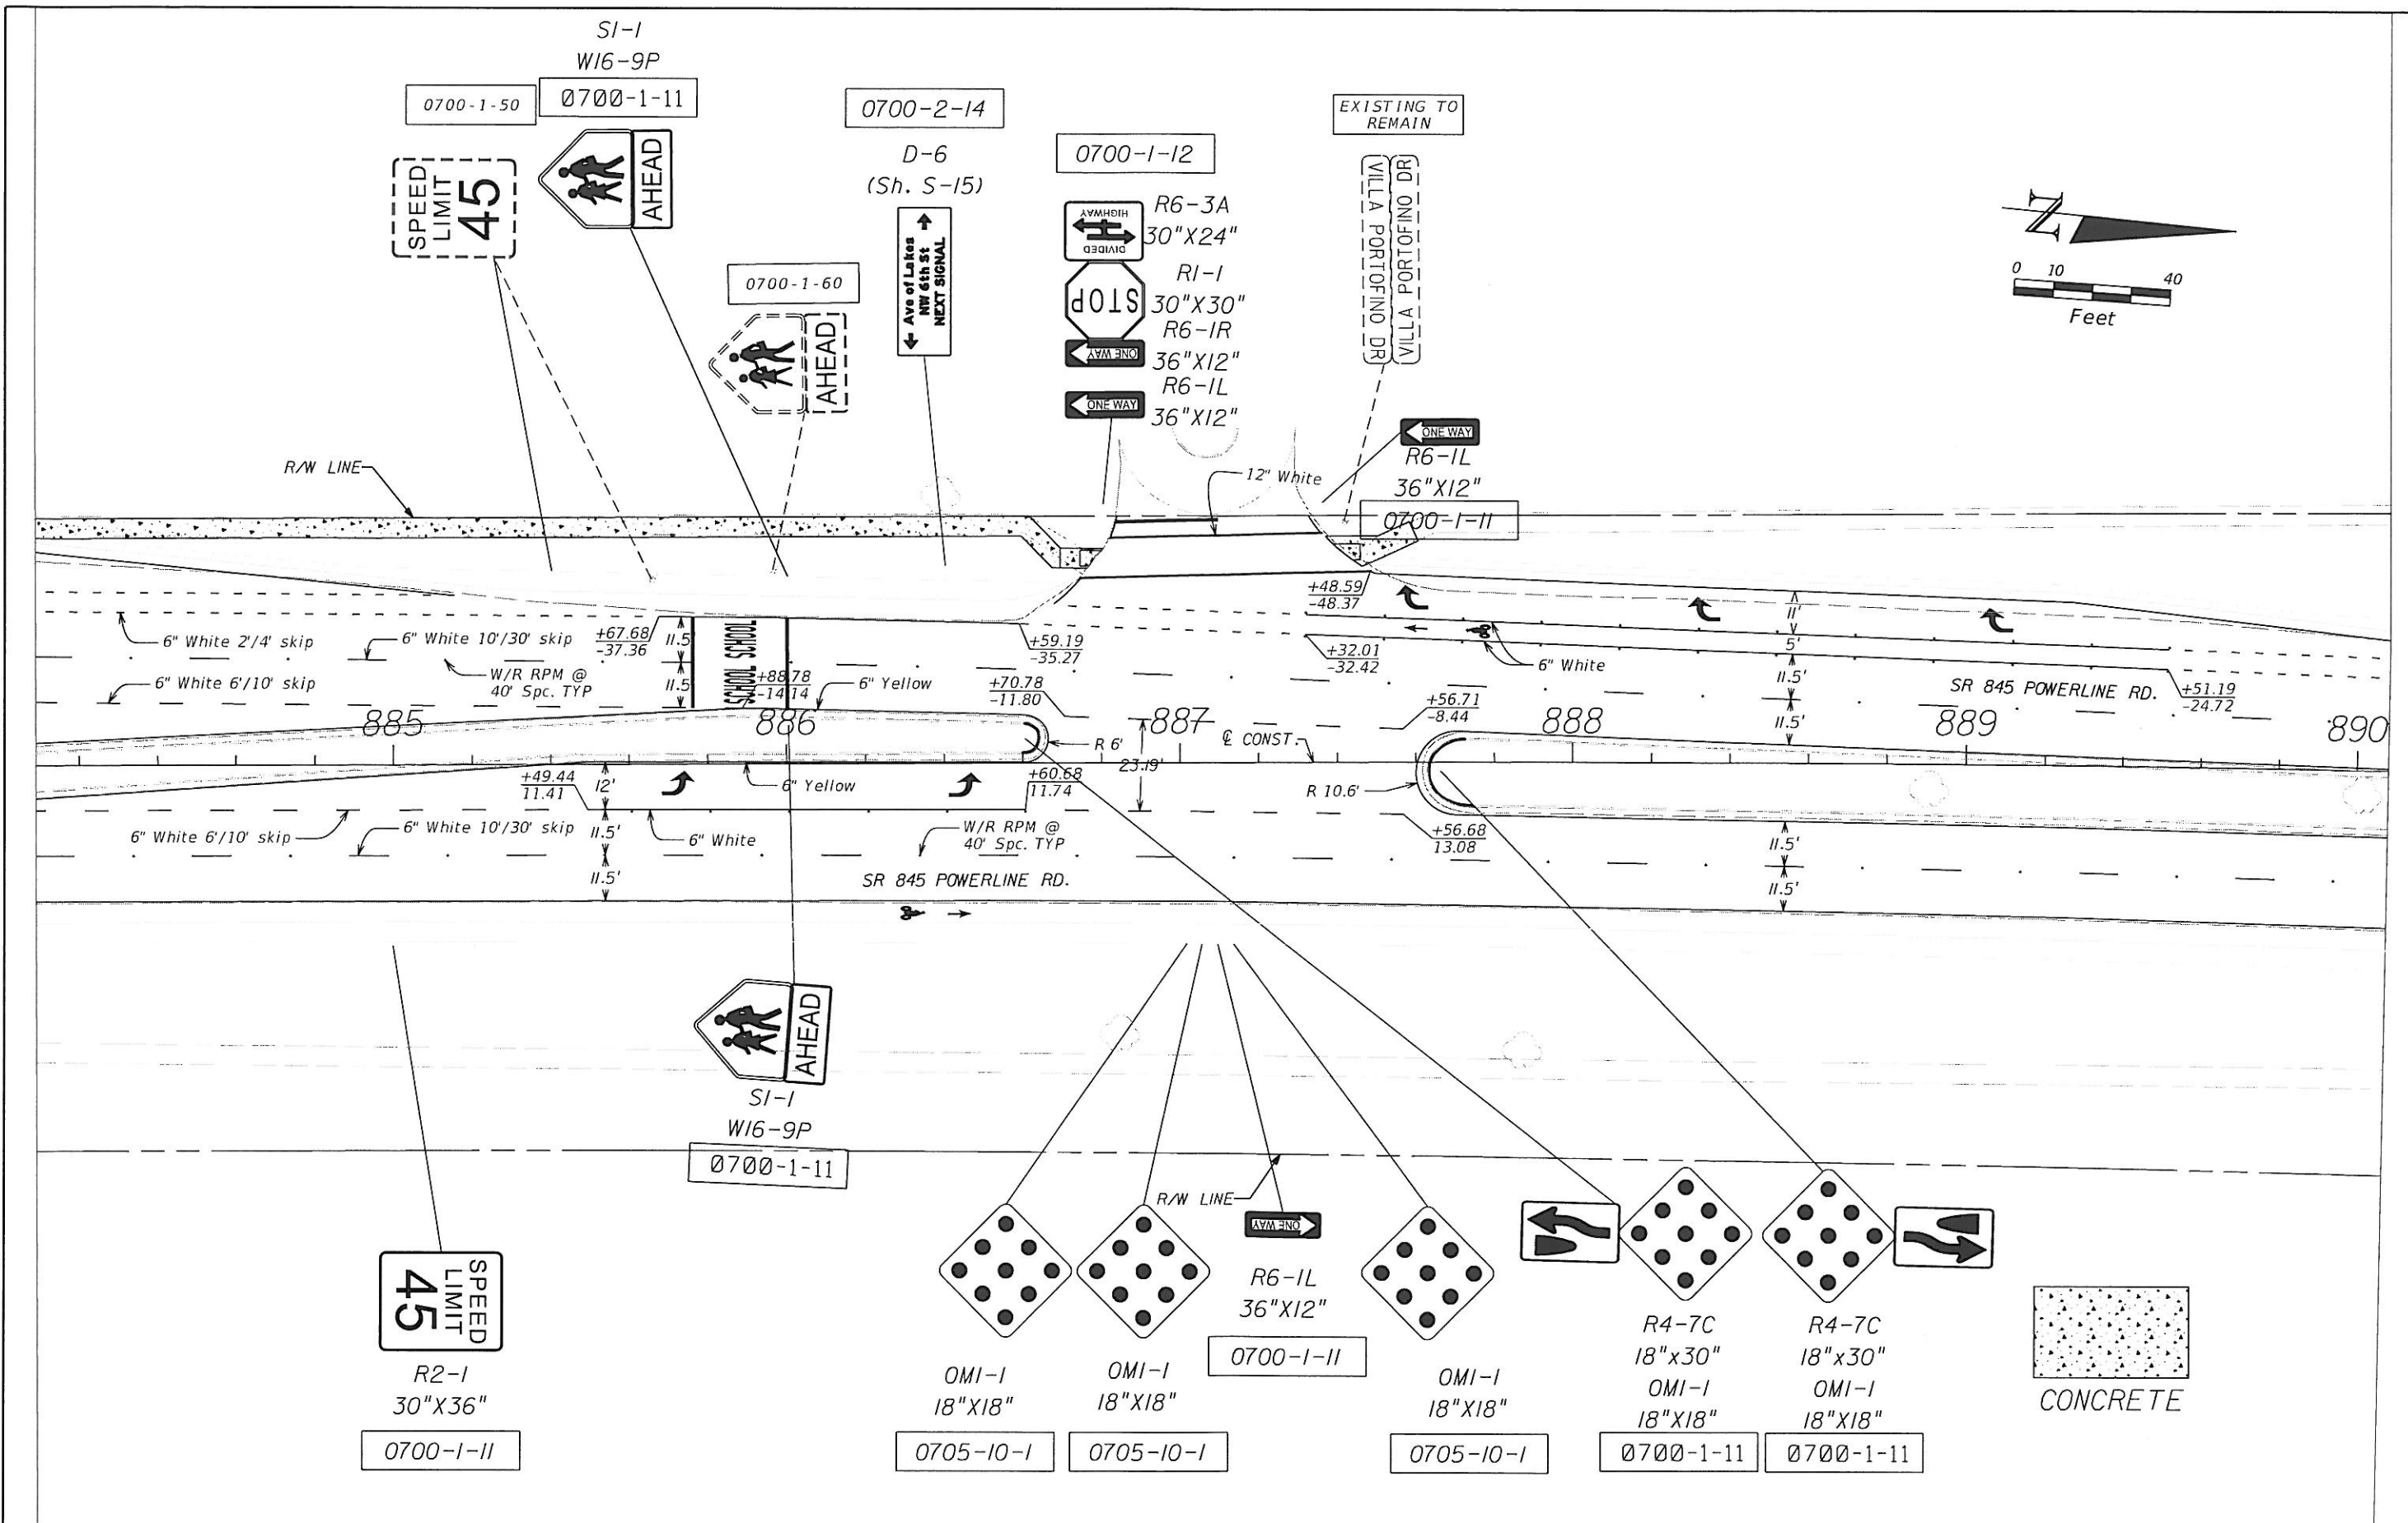

REVISIONS				ENGINEER OF RECORD <b>SCOTT PETERSON, P.E.</b> P.E. NO. 52740 3400 WEST COMMERCIAL BLVD FORT LAUDERDALE, FL 33309 954-777-4416	STATE OF FLORIDA DEPARTMENT OF TRANSPORTATION			<b>SIGNING AND PAVEMENT MARKINGS</b>	SHEET NO.  S-15
DATE	DESCRIPTION	DATE	DESCRIPTION		ROAD NO.	COUNTY	FINANCIAL PROJECT ID		
					845	BROWARD	430605-1-52-01		

SUSERS SDATES STIMES SFILES